



ELEVATIONS 1:100

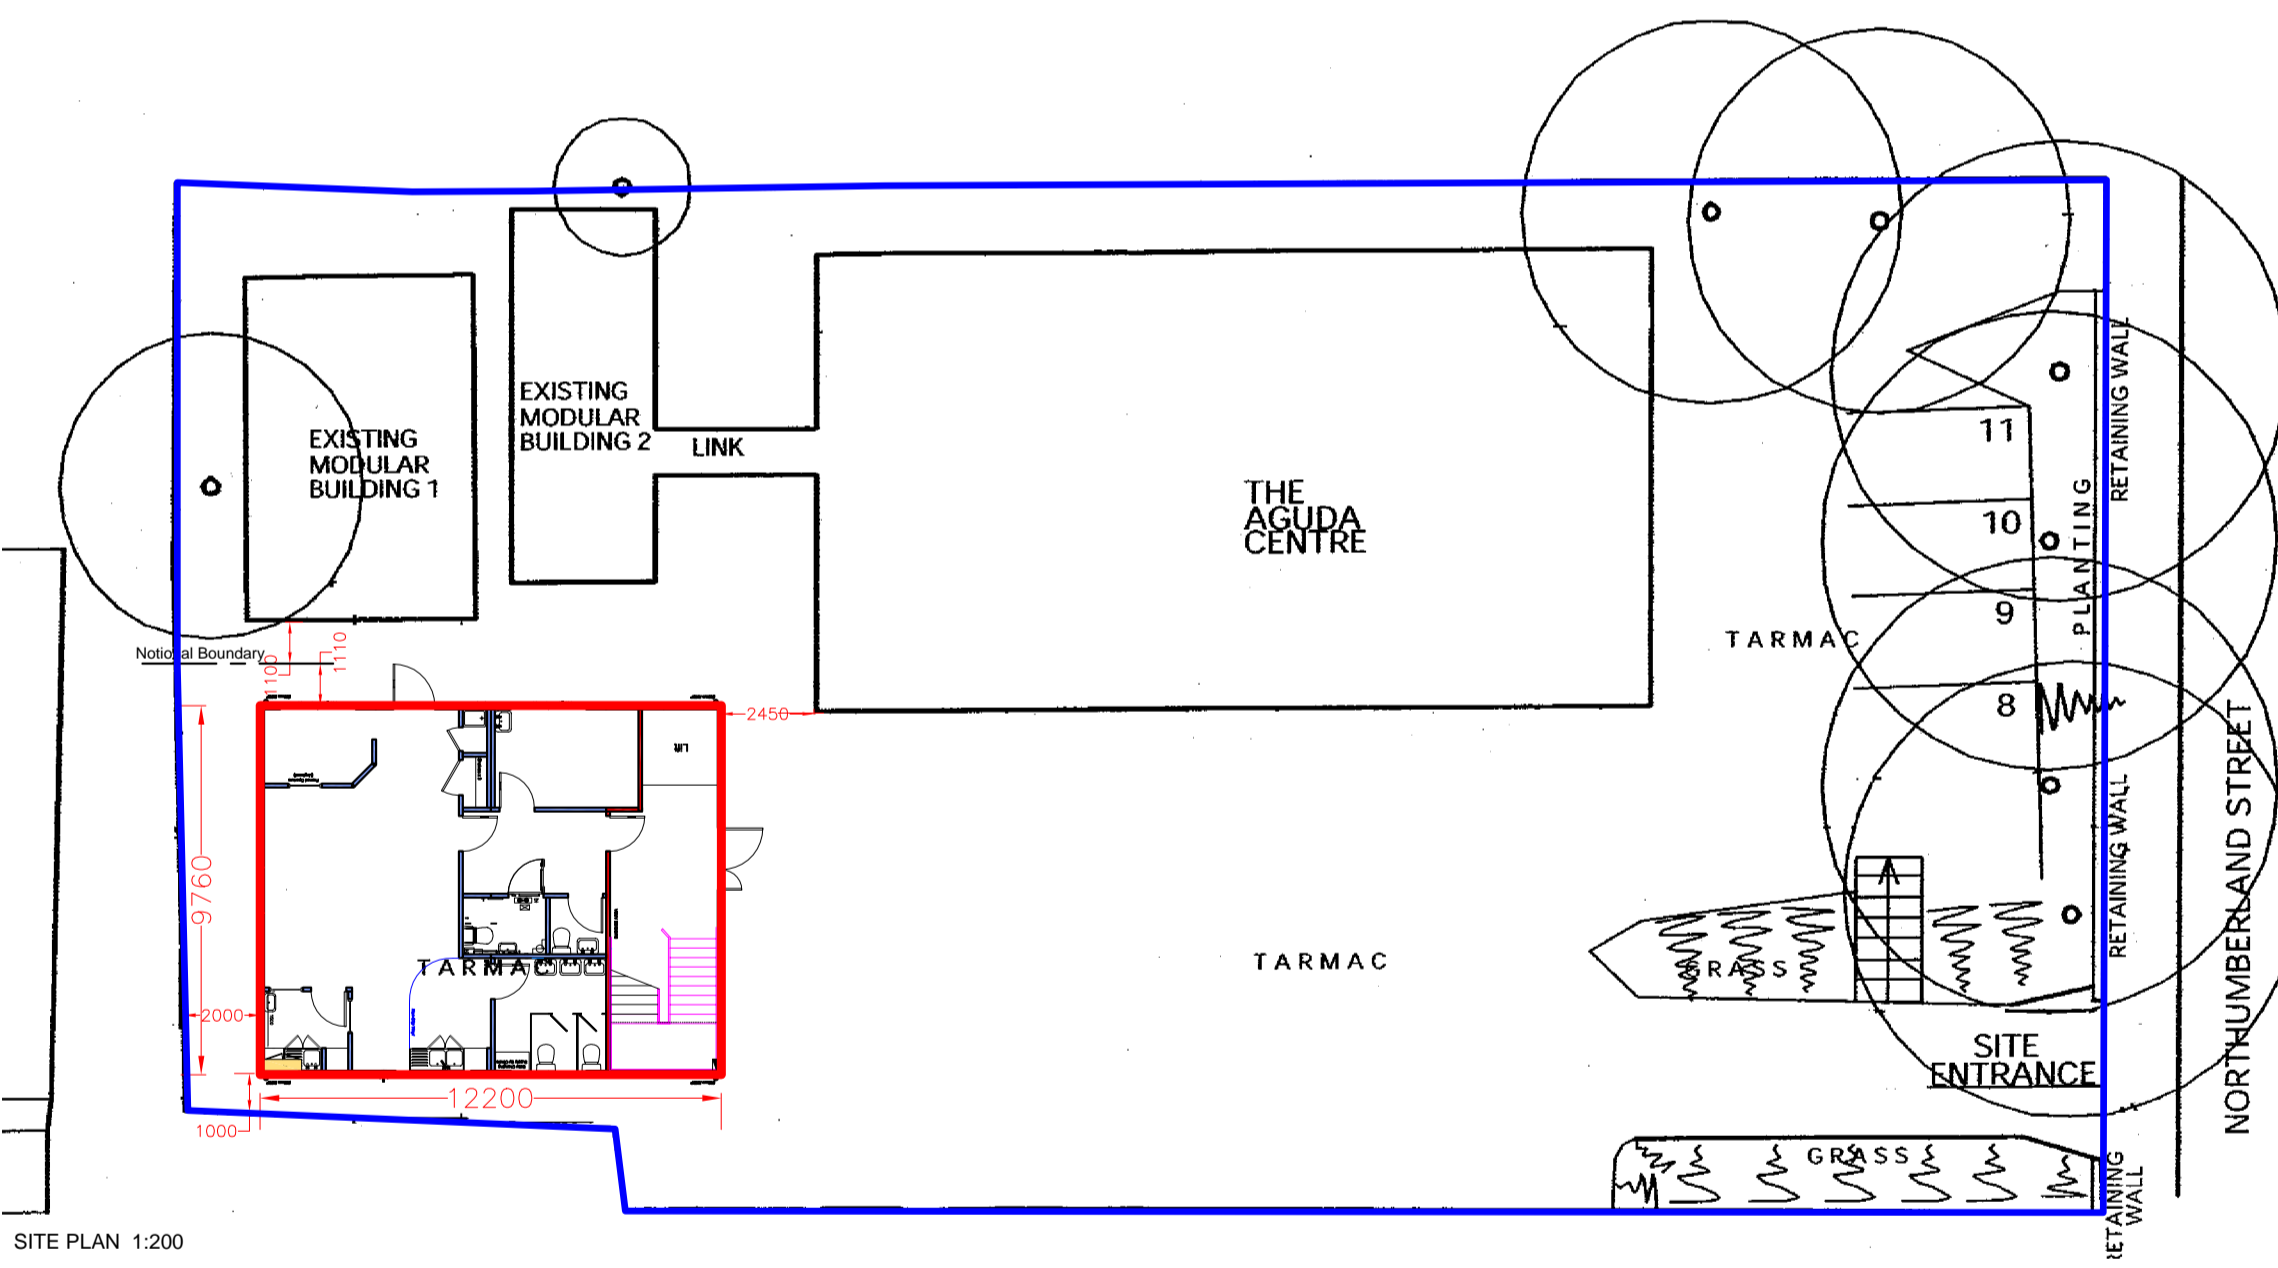

SITE PLAN 1:200

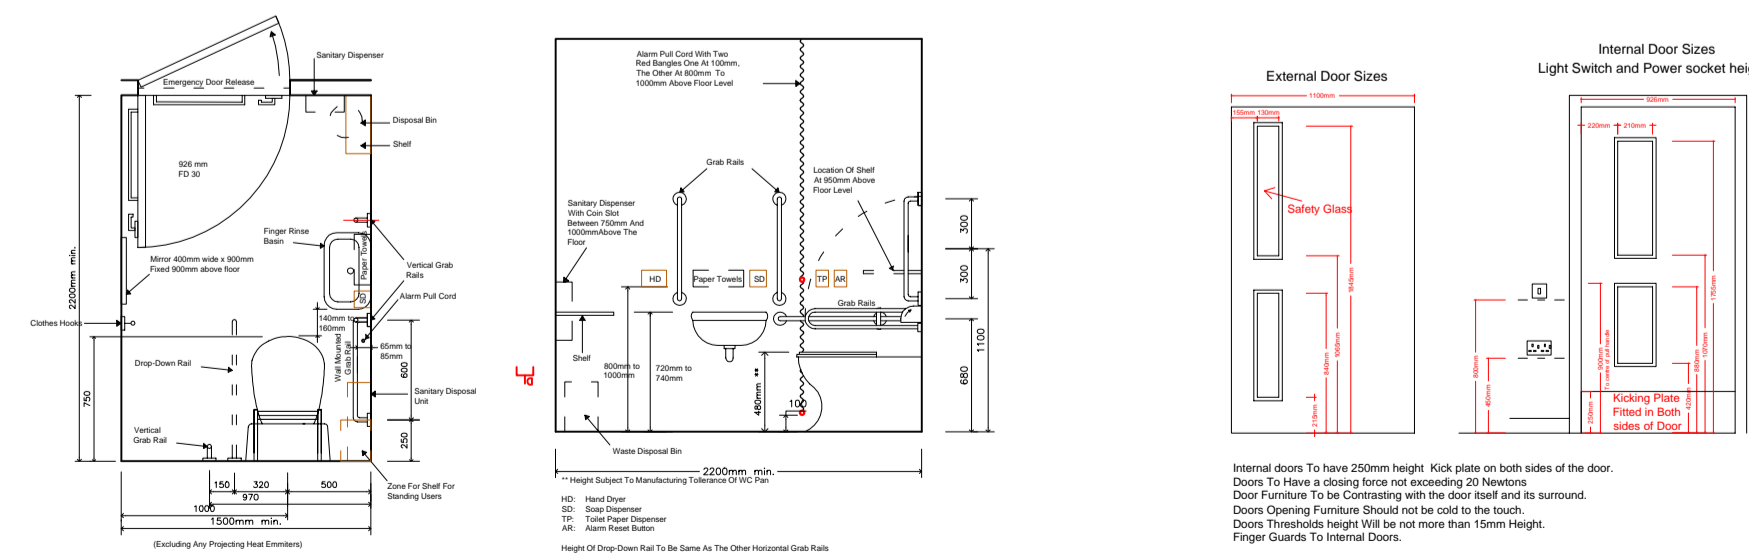

General Notes

Key To Electrics

- 6" MECHANICAL EXTRACTOR FAN
- 4" MECHANICAL EXTRACTOR FAN

| Rev | By | Date | Description | Chk | App |
|-----|----|------|-------------|-----|-----|
| | | | | | |

Local Authority Approval



flexible modular accommodation

Head Office Tel: 01506 633122
 Easton Road, Bathgate, West Lothian, EH48 2SF
 Fax: 01506 634303
 www.sibcas.co.uk

Client: AGUDA CENTRE

Project: Aguda Childrens Centre
 Double Stacked 40' x 32' Permaspace

Drawing Title: Proposed Plans, Elevations & Site Plan

| Drawn | Checked | Approved |
|-------|---------|----------|
| JM | RB | CR |

Scale: 1:50 @ A1 Date: 21 / 12 / 06

Drawing No. 225_06_1 Revision