




FRONT ELEVATION

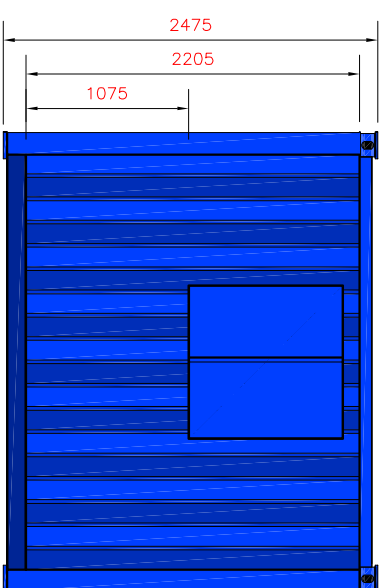


END ELEVATION

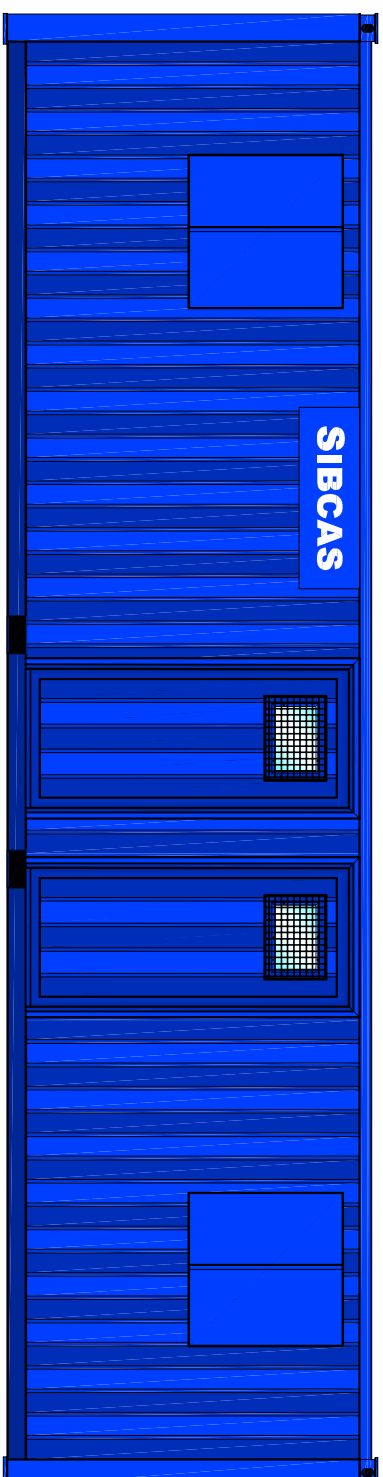

BACK ELEVATION

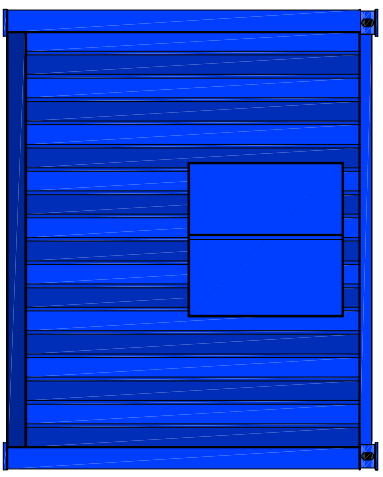

END ELEVATION

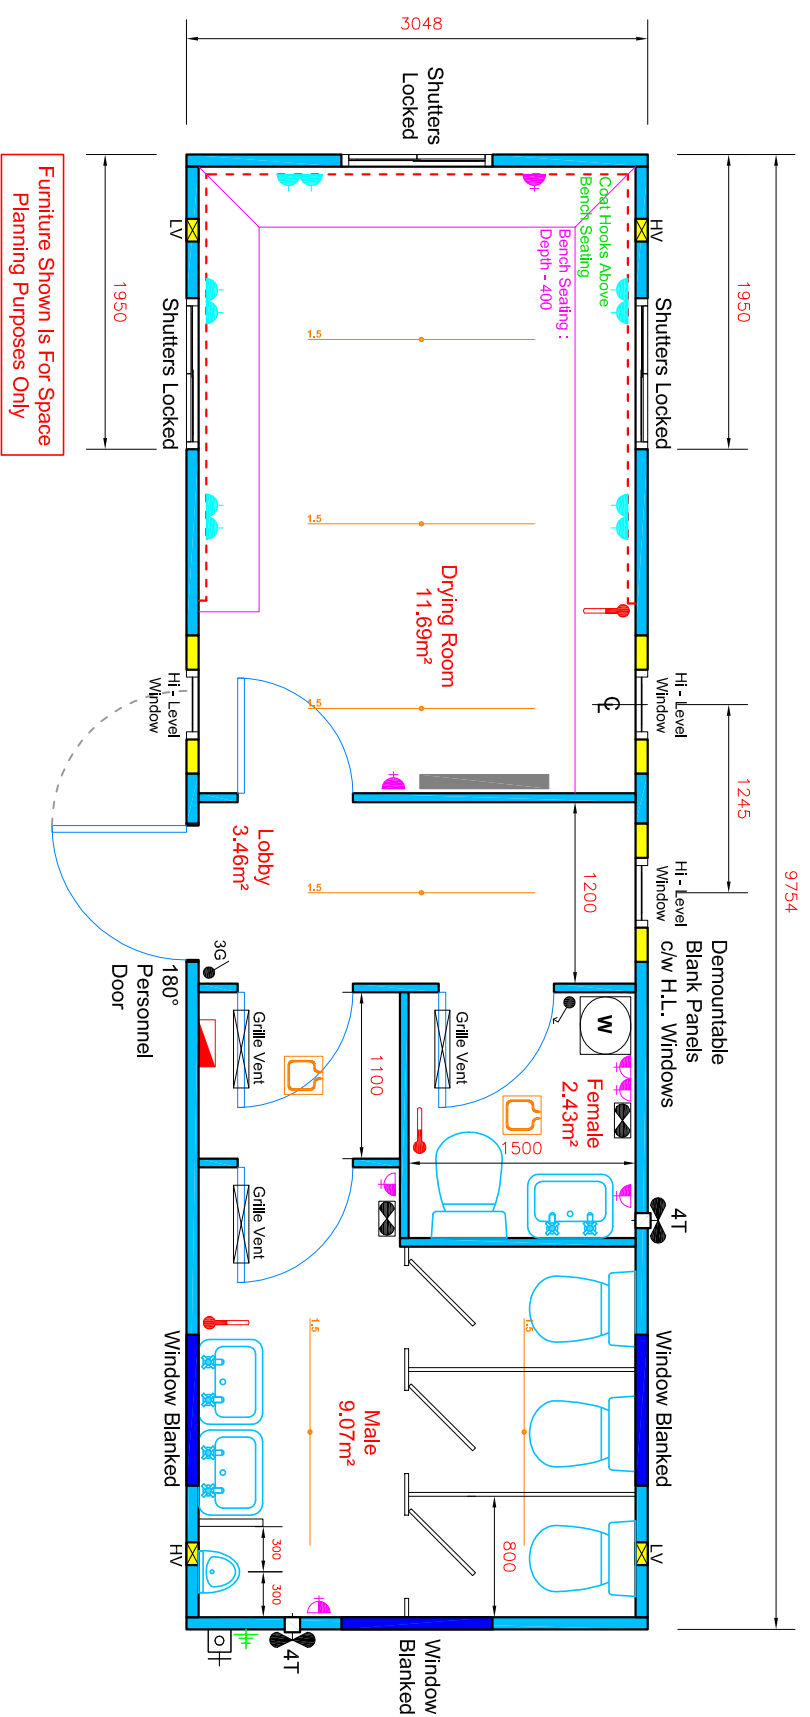

Revisions			
Date	Rev.	Name	Description

**Project**  
 Anti-Vandal  
 (50/50) Drying Room/(3+1) Toilet  
 32' x 10'

**Client**

Stage			
Drawn By	Date	Checked By	Scale
J. Busby	Feb. 2006	J. Storie	1:50
Dwg No. <b>SIB_AV103210</b>		Revision: -	

**A3**

Flexible modular accommodation

easton road, ballinagare, co. galway  
 t. 0156 43122 f. 0156 43430 www.sibcas.co.uk