
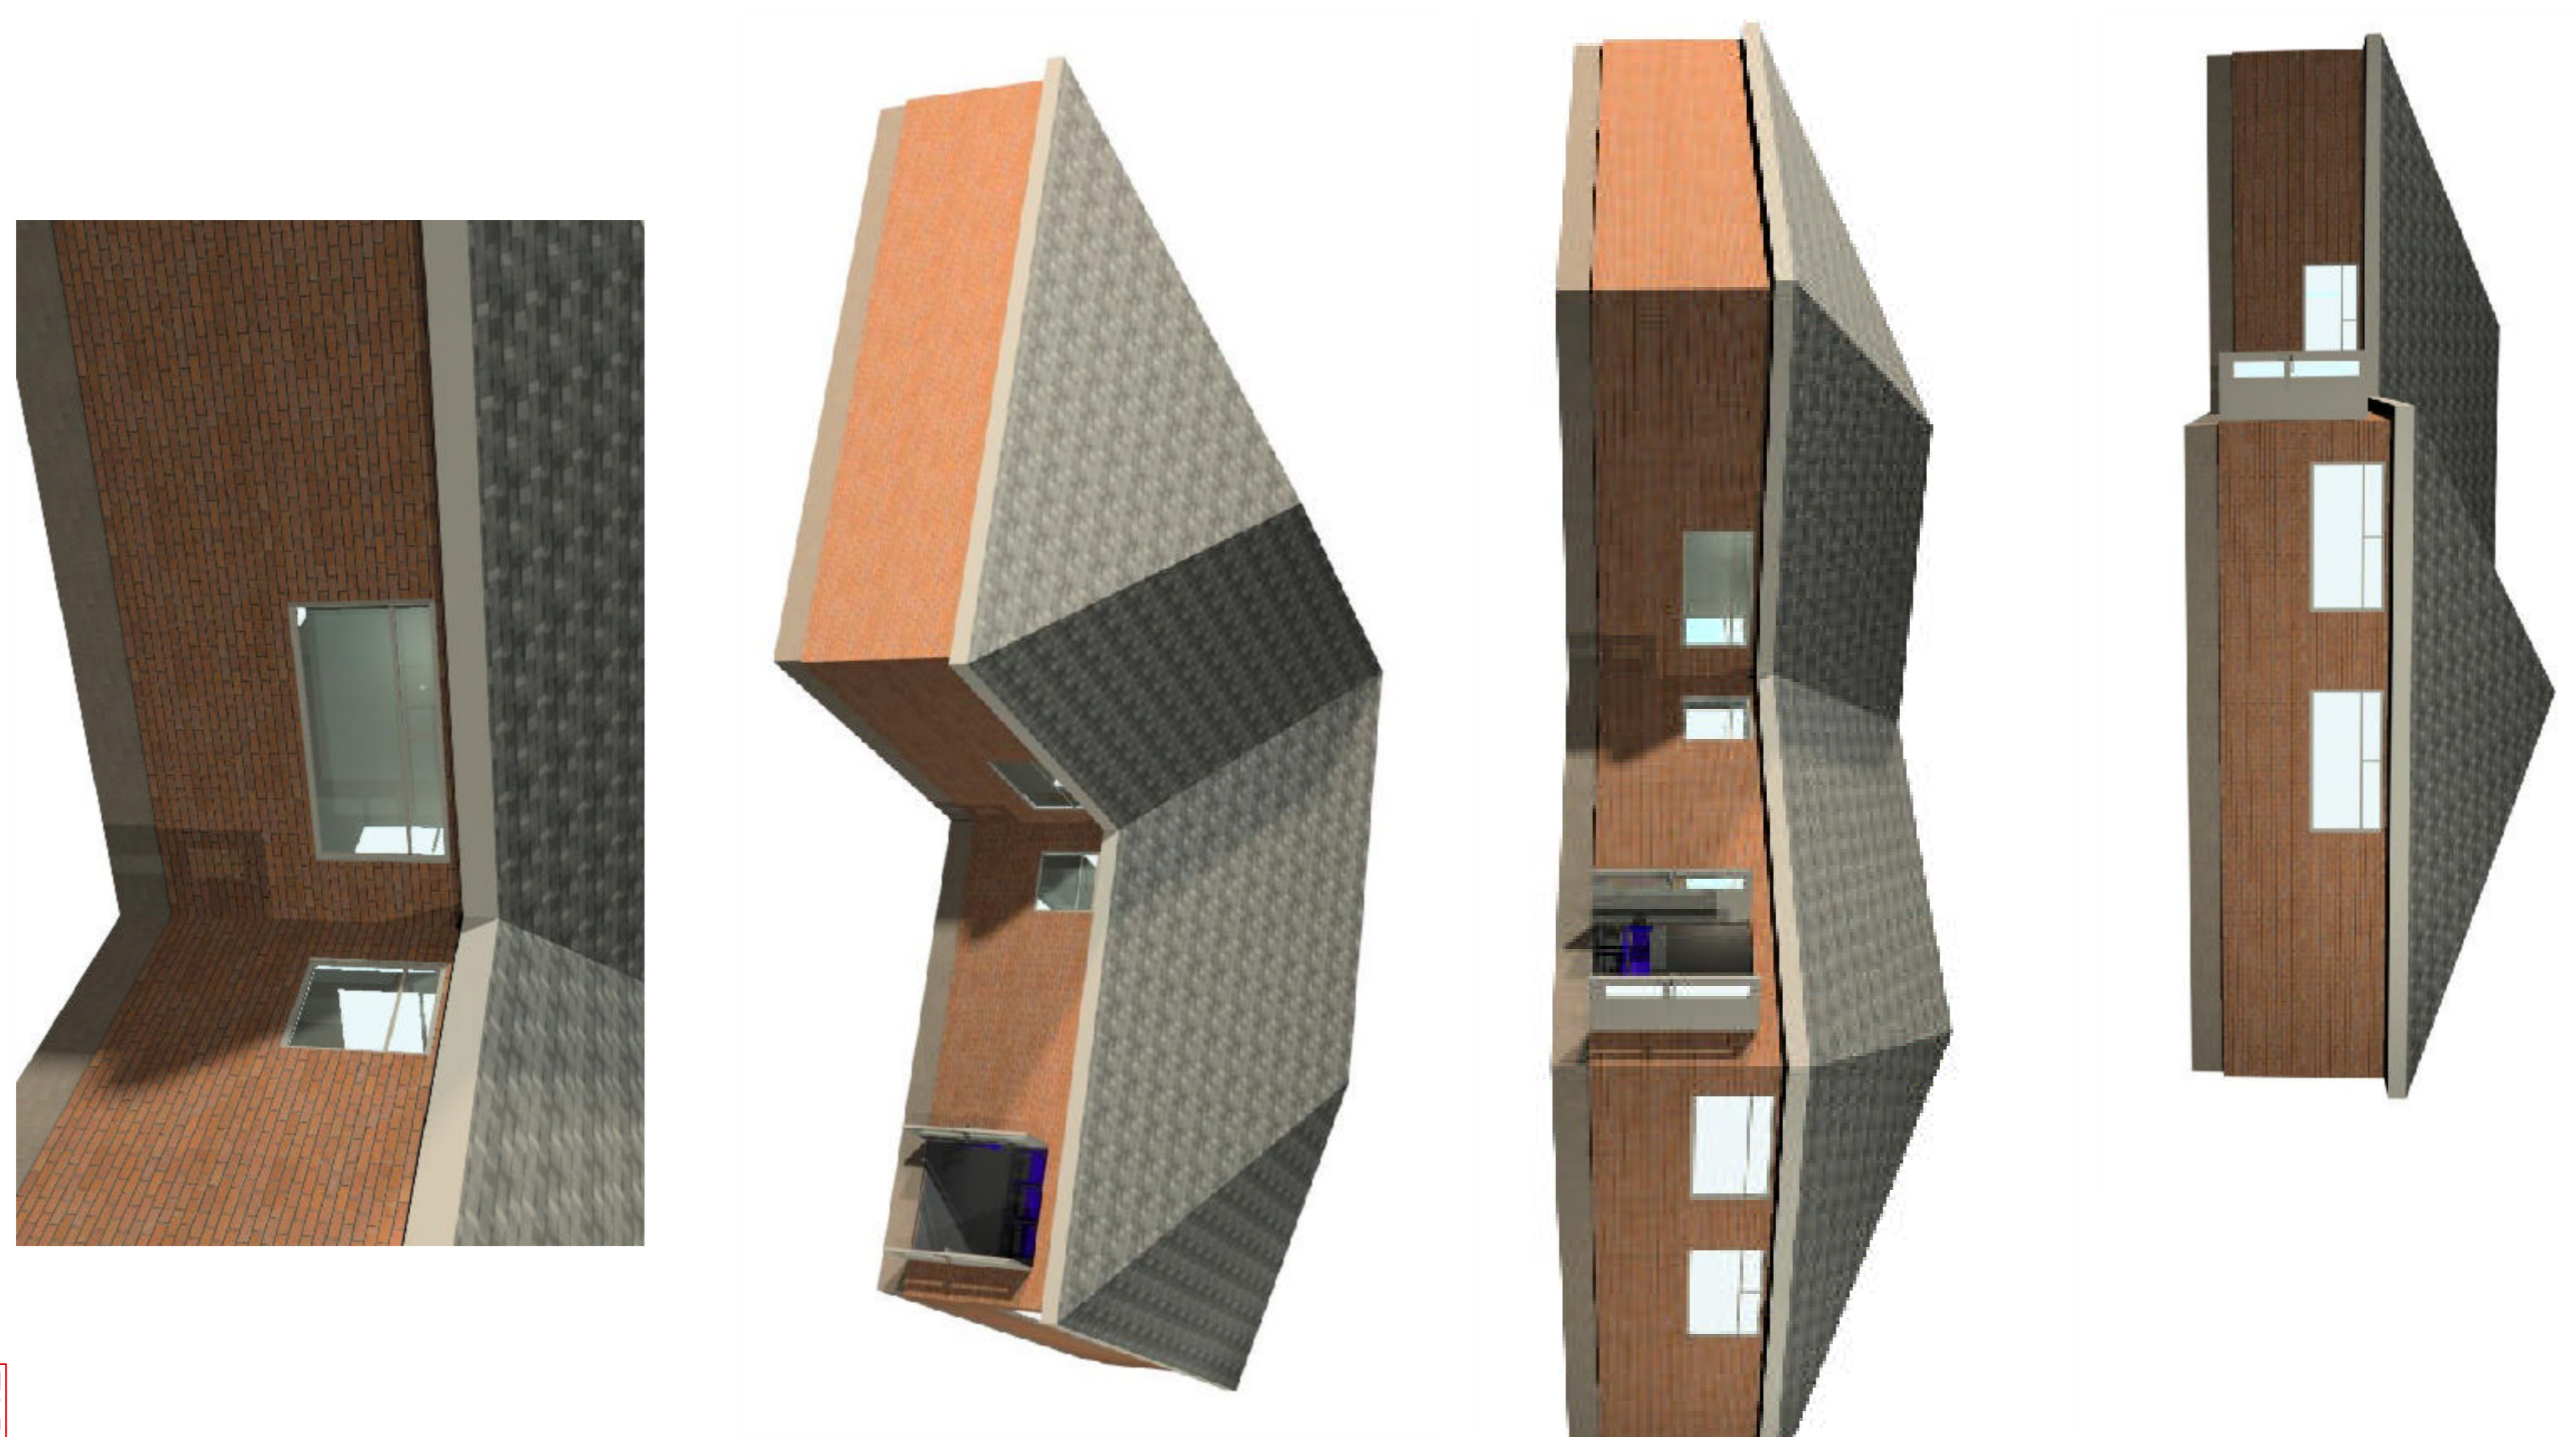


Author/Drawn	Date	Scale	By	Inspected
	01/03/2004	0	AL	Simon Morrison

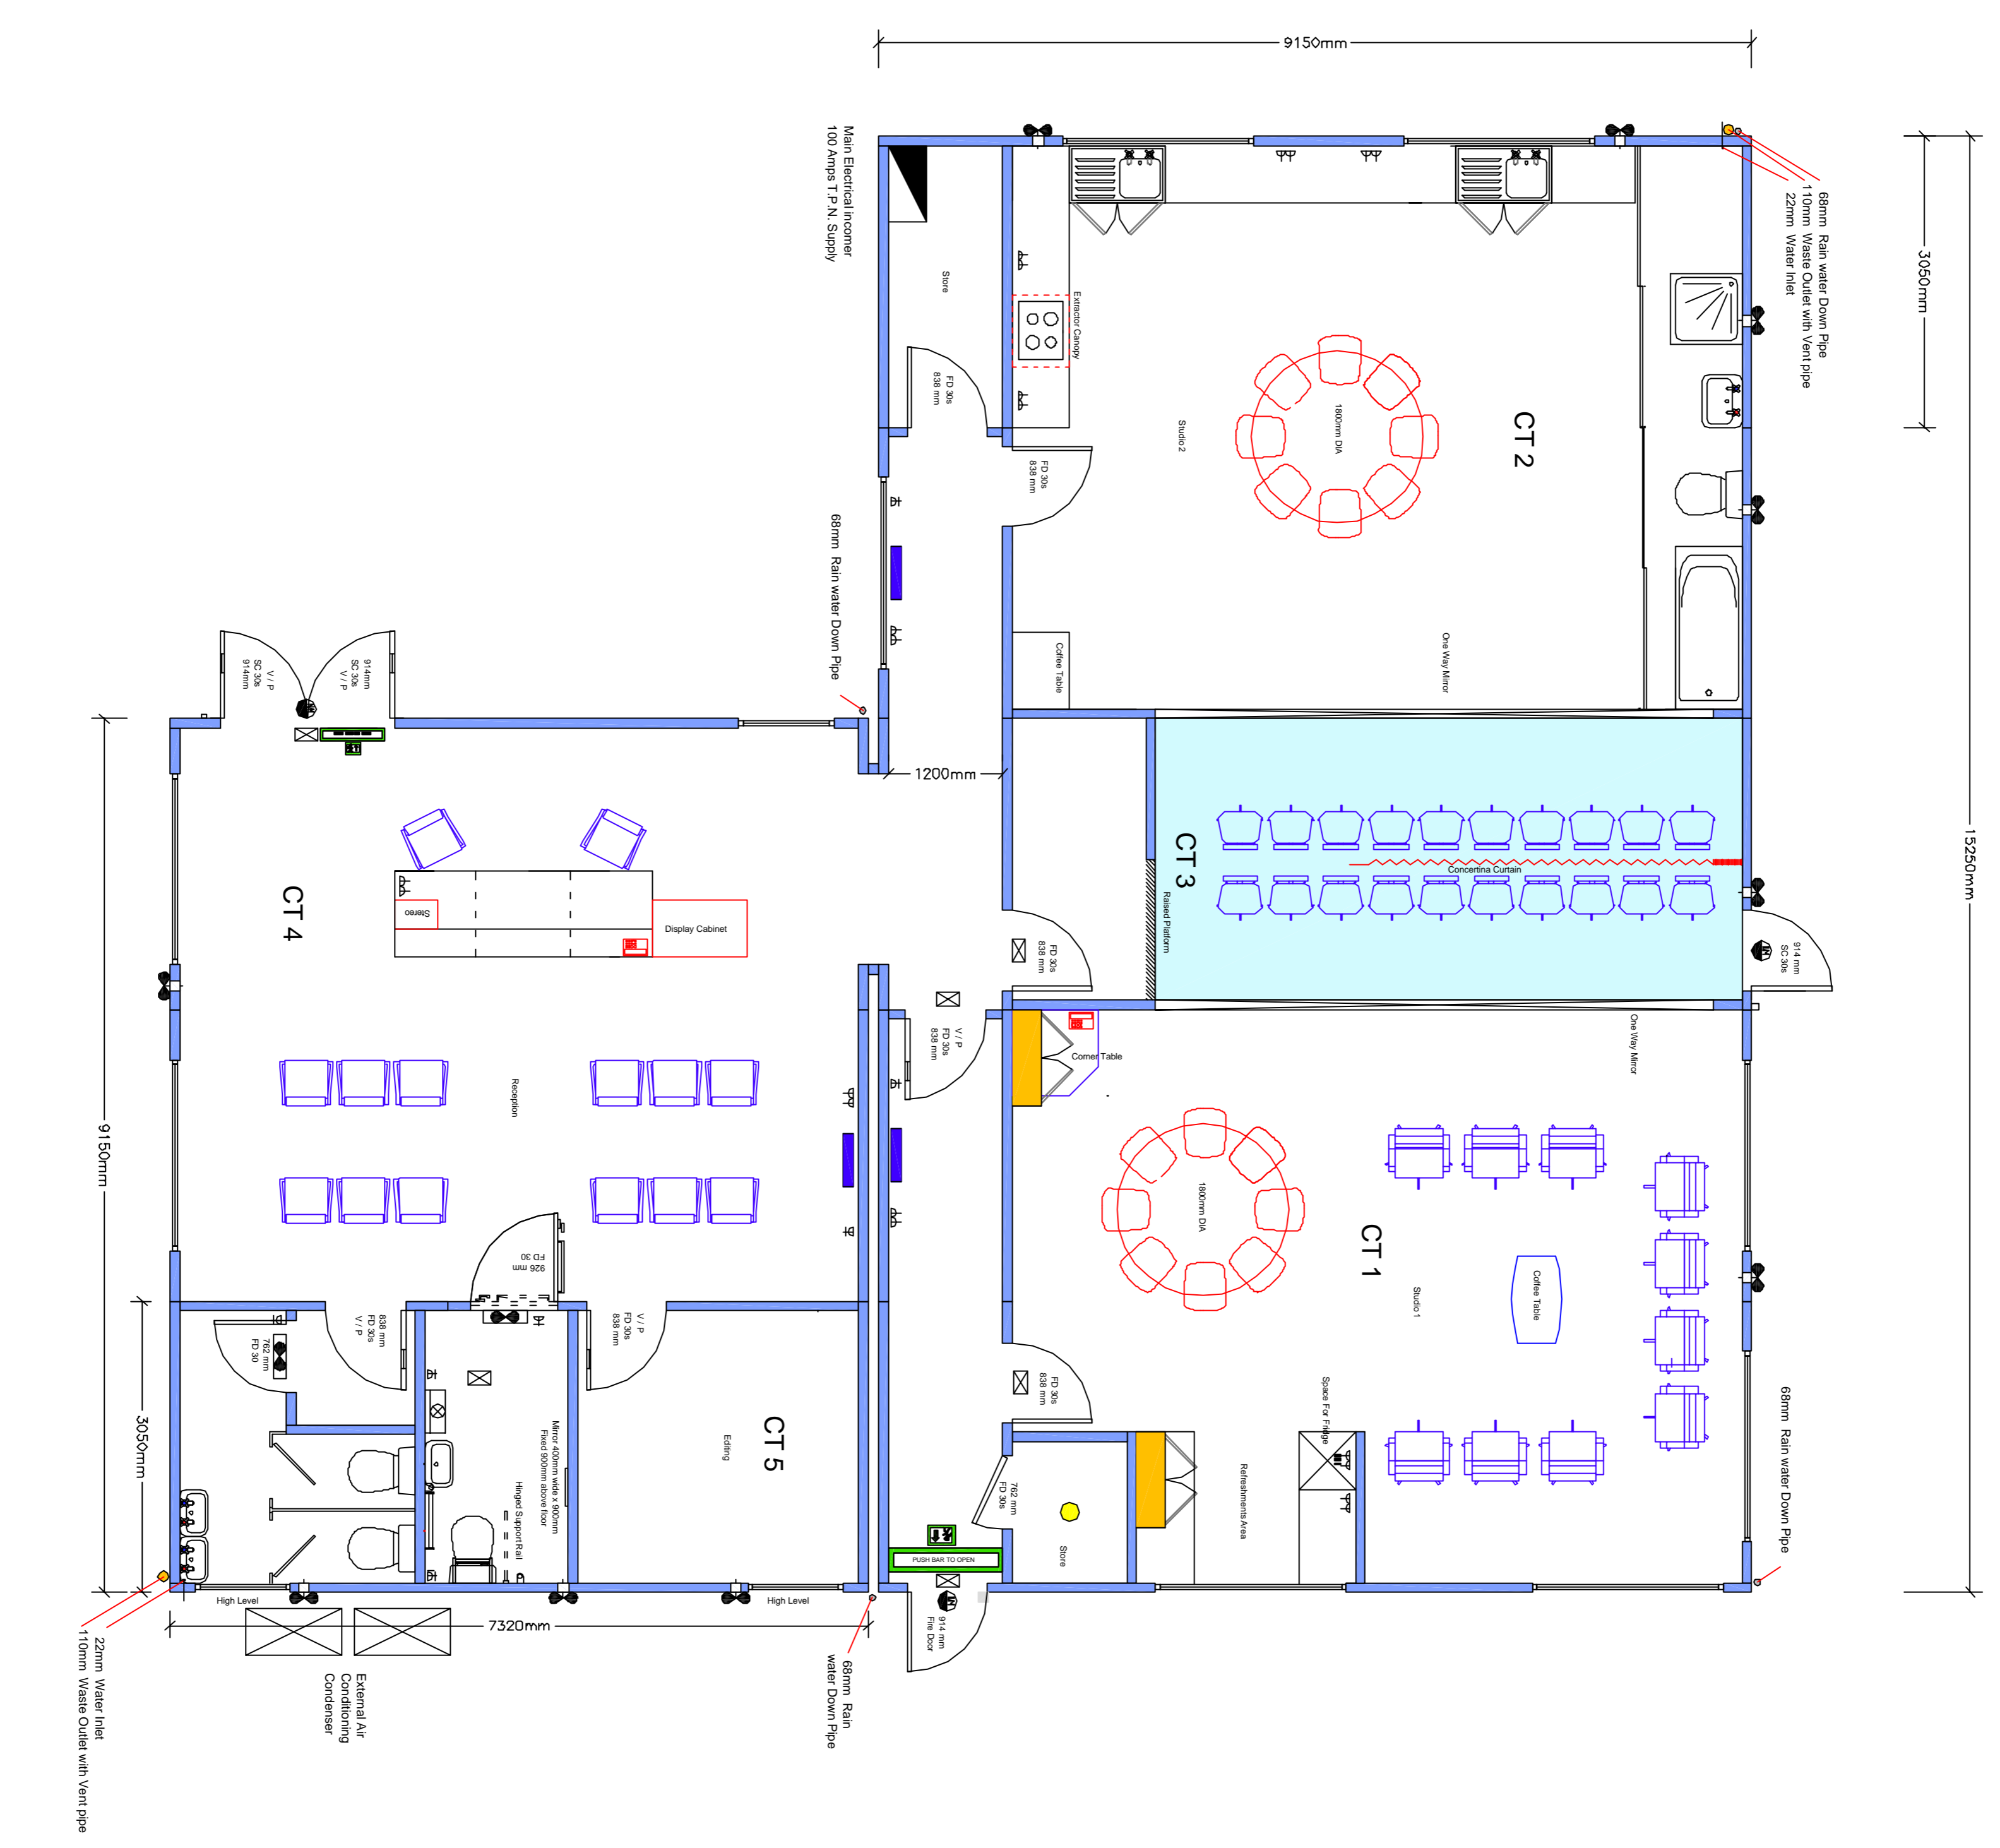

**This Drawing is Indicative Only
NOT FOR
PRODUCTION**

General Specifications

- All Internal Walls To Have A Class O Fire Rating / Class 1 Spread Of Flame
- All Plumbing To Comply To Current British Standard Requirements
- All Electrics To Comply To Current 16th Edition I.E.E. Regulations
- All Doors To Be FD30 / Doors Marked FD30s To Have Intumescent Strip Fitted Etc)
- Viewing Panels To Be Fitted On Doors As Indicated On Drawing
- All Fire Doors To Be Marked With The Appropriate Fire Safety Signs (BS 5499 Pt 1)
- All Ramps & Disabled Toilets To Be In Compliance With BS 5810
- All Ventilation To Be In Compliance With BS 8225 Part 1

General Notes :-

- 2Kw Heater
- 1Kw Heater (Lo Surface Temp)
- Fan Heater (High Level)
- Tubular Heater
- 3Kw Flo Through Water Heater
- 7.2 Kw Shower Heater
- 3Kw 25 / 45 Liter Water Heater
- Emergency 6 Watt Maintained Light
- Extractor Fan (Mechanical Vent)


General Notes :-

- Maintained Emergency Fitting 8 Watt
- 1800mm Tamlight Fluorescent Fitting
- 1500mm Tamlight Fluorescent Fitting
- Non Corrosive 1800mm Tamlight Fluorescent Fitting
- 1800mm VDU Tamlight Fluorescent Fitting
- 1200mm Tamlight Fluorescent Fitting
- Pan Drop Fitting

General Notes :-

- Preliminary
- Sales
- Local A. A.
- Construction
- As Built

Easton Road, Bathgate
W.Lothian, Scotland
EH48 2SF
Bathgate (01506) 633 122
Fax (01506) 634 320
www.sibcas.co.uk



Project:	W.L. Lathier
Scale:	1:50
Drawn By:	James Doherty
Check By:	13/03/2004
Drawn No.:	2
Check No.:	0